


95'-6"

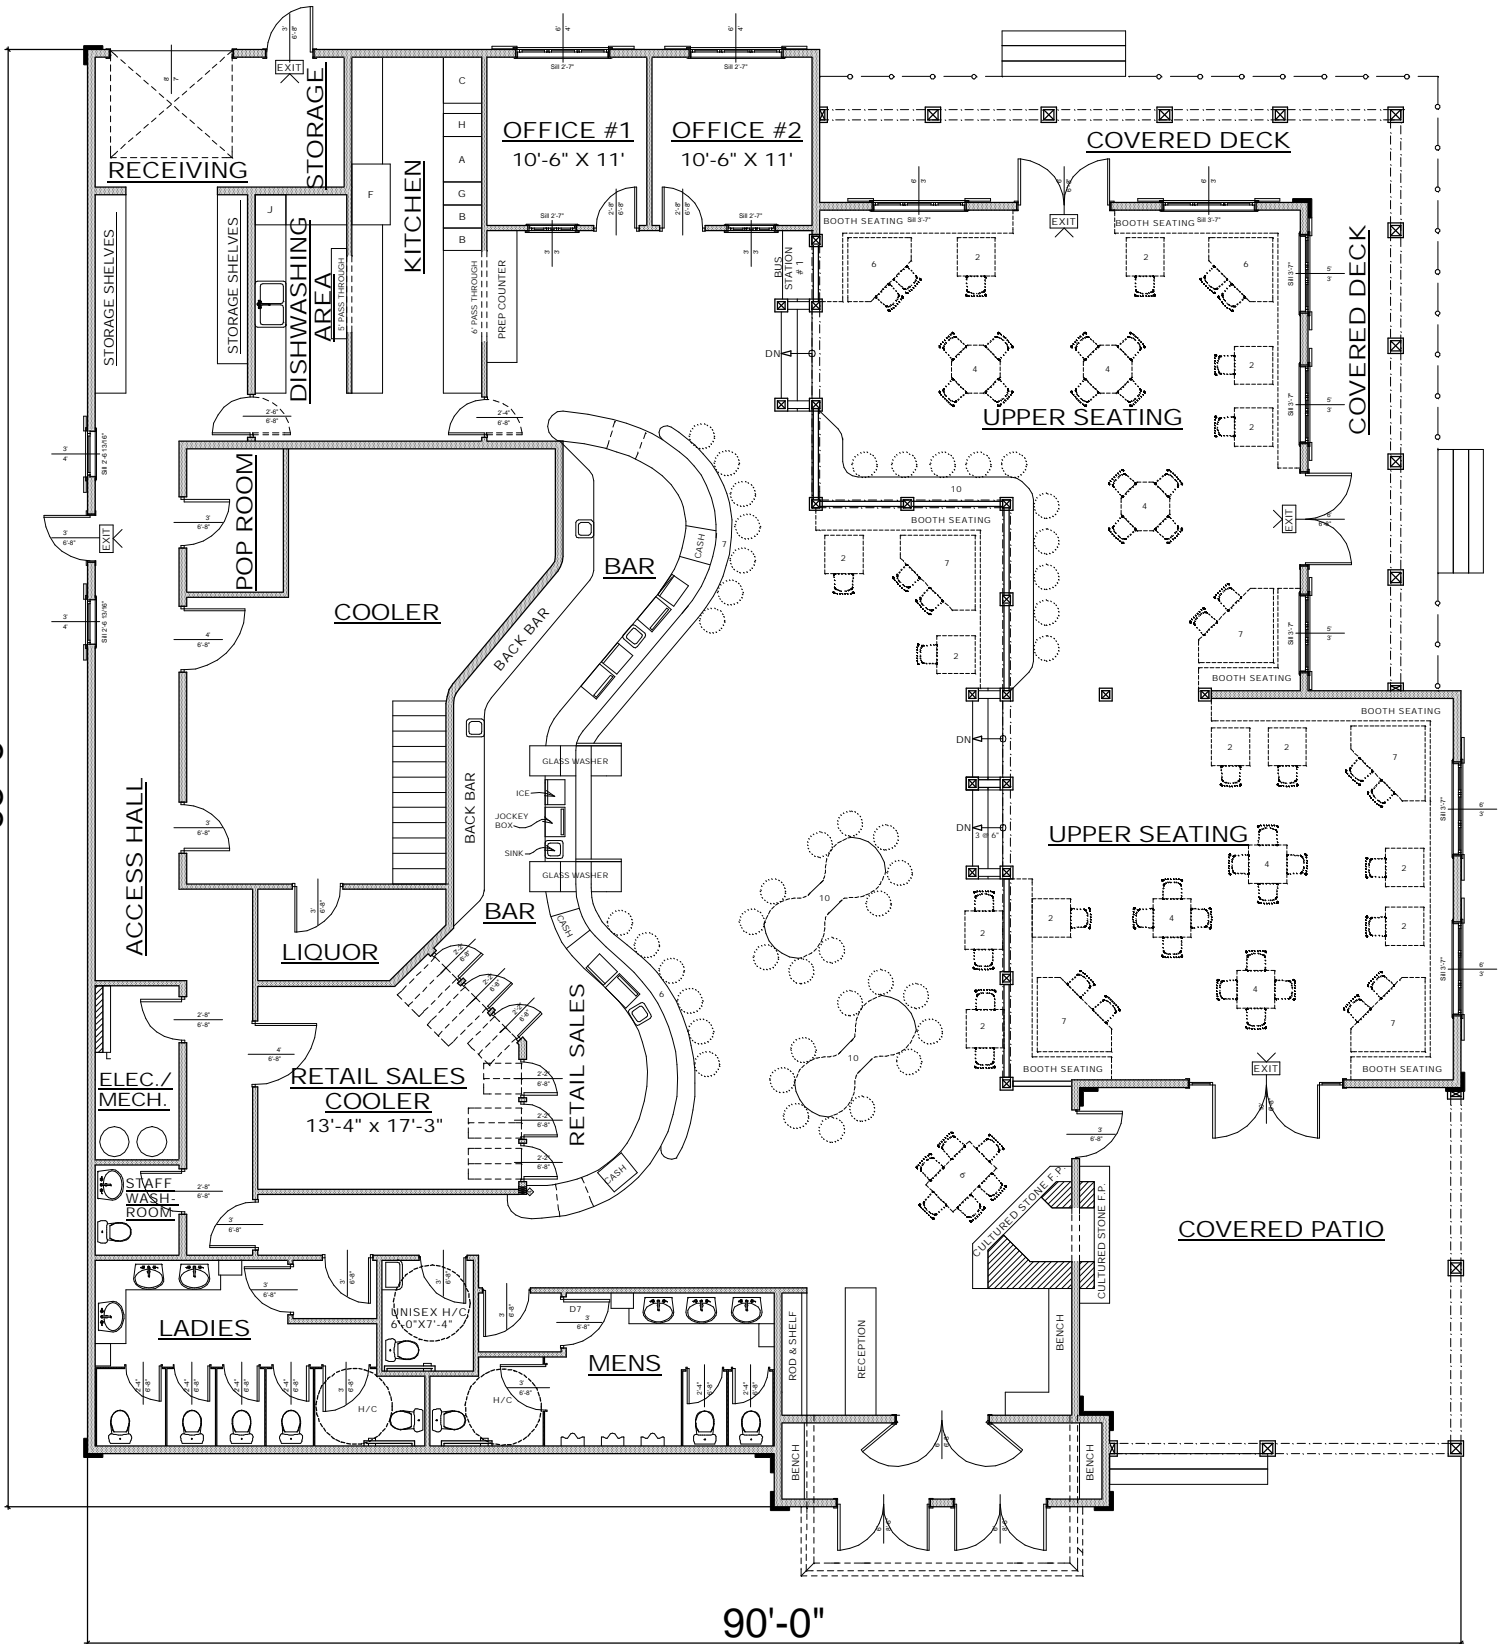

90'-0"

MAIN FLOOR PLAN

AREA: 7,025 SQ.FT. (652 m²)

