


79'-0"

66'-0"

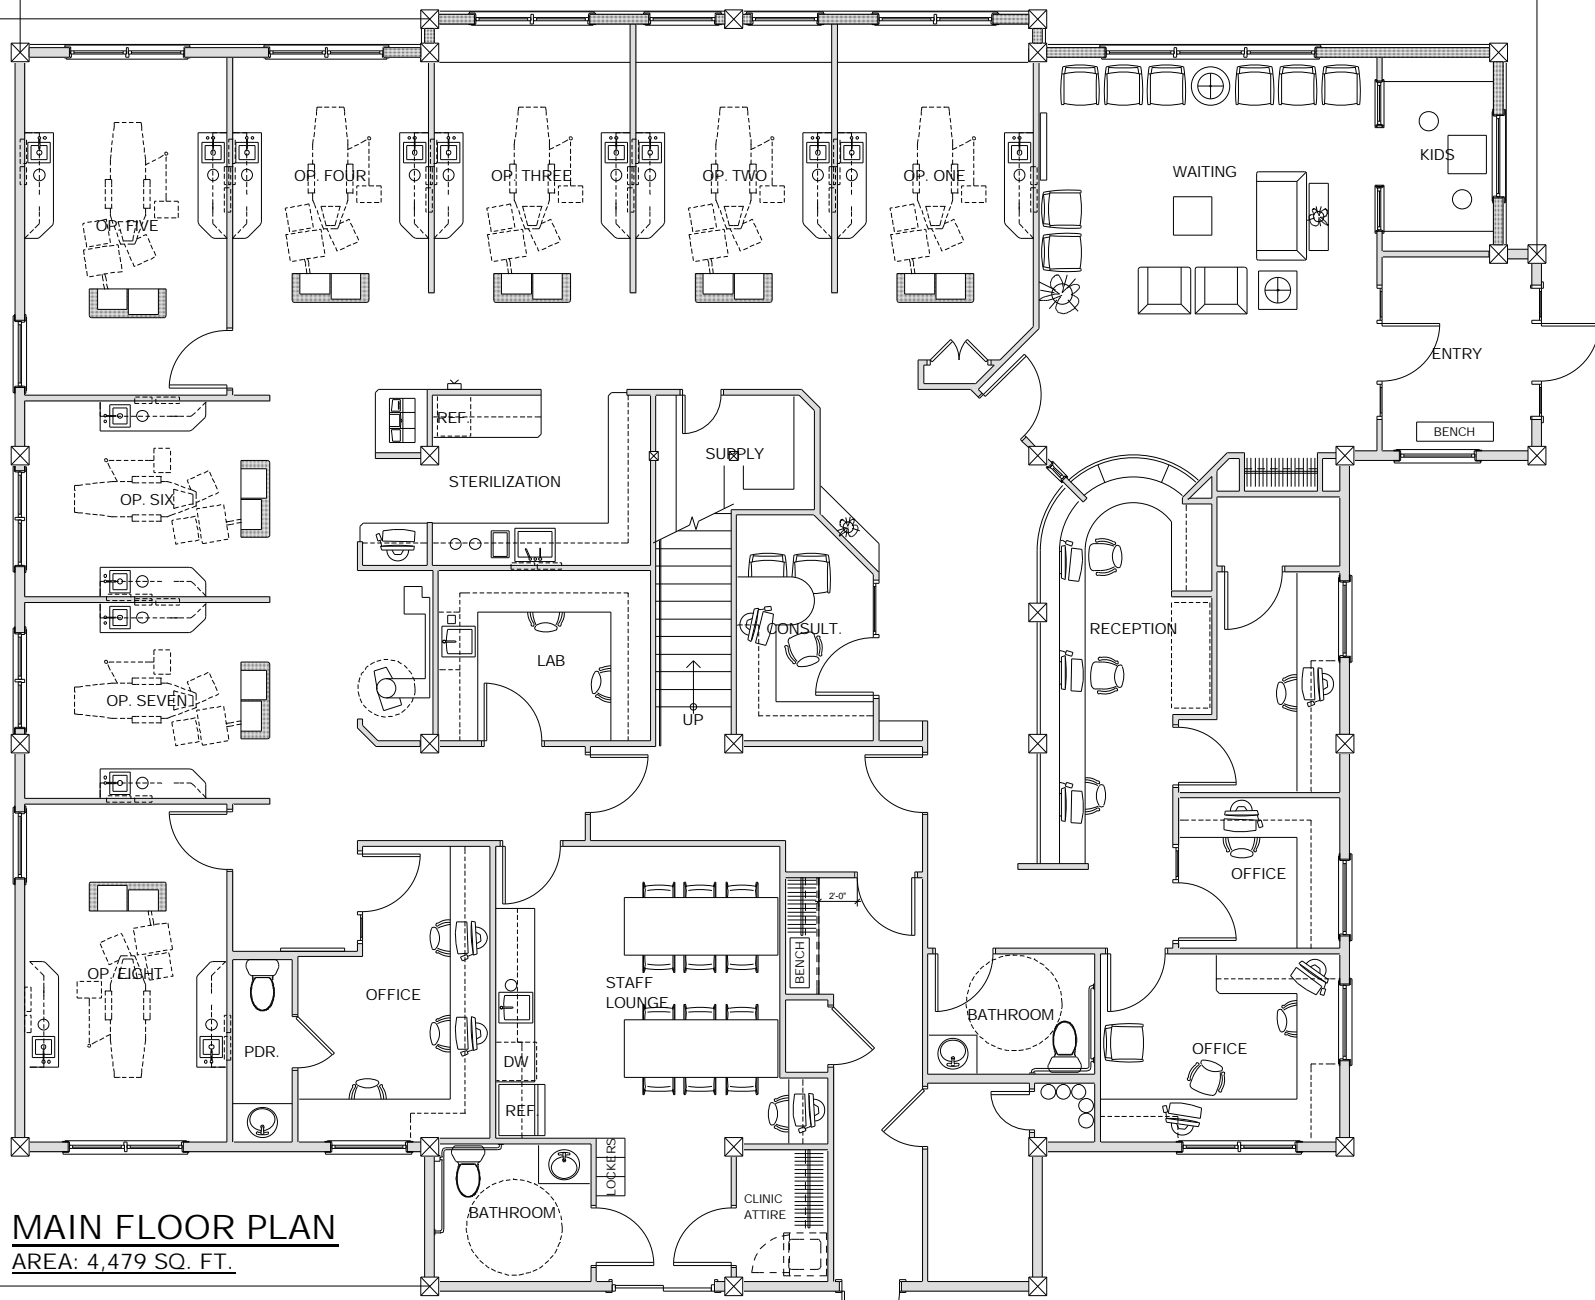

MAIN FLOOR PLAN

AREA: 4,479 SQ. FT.