


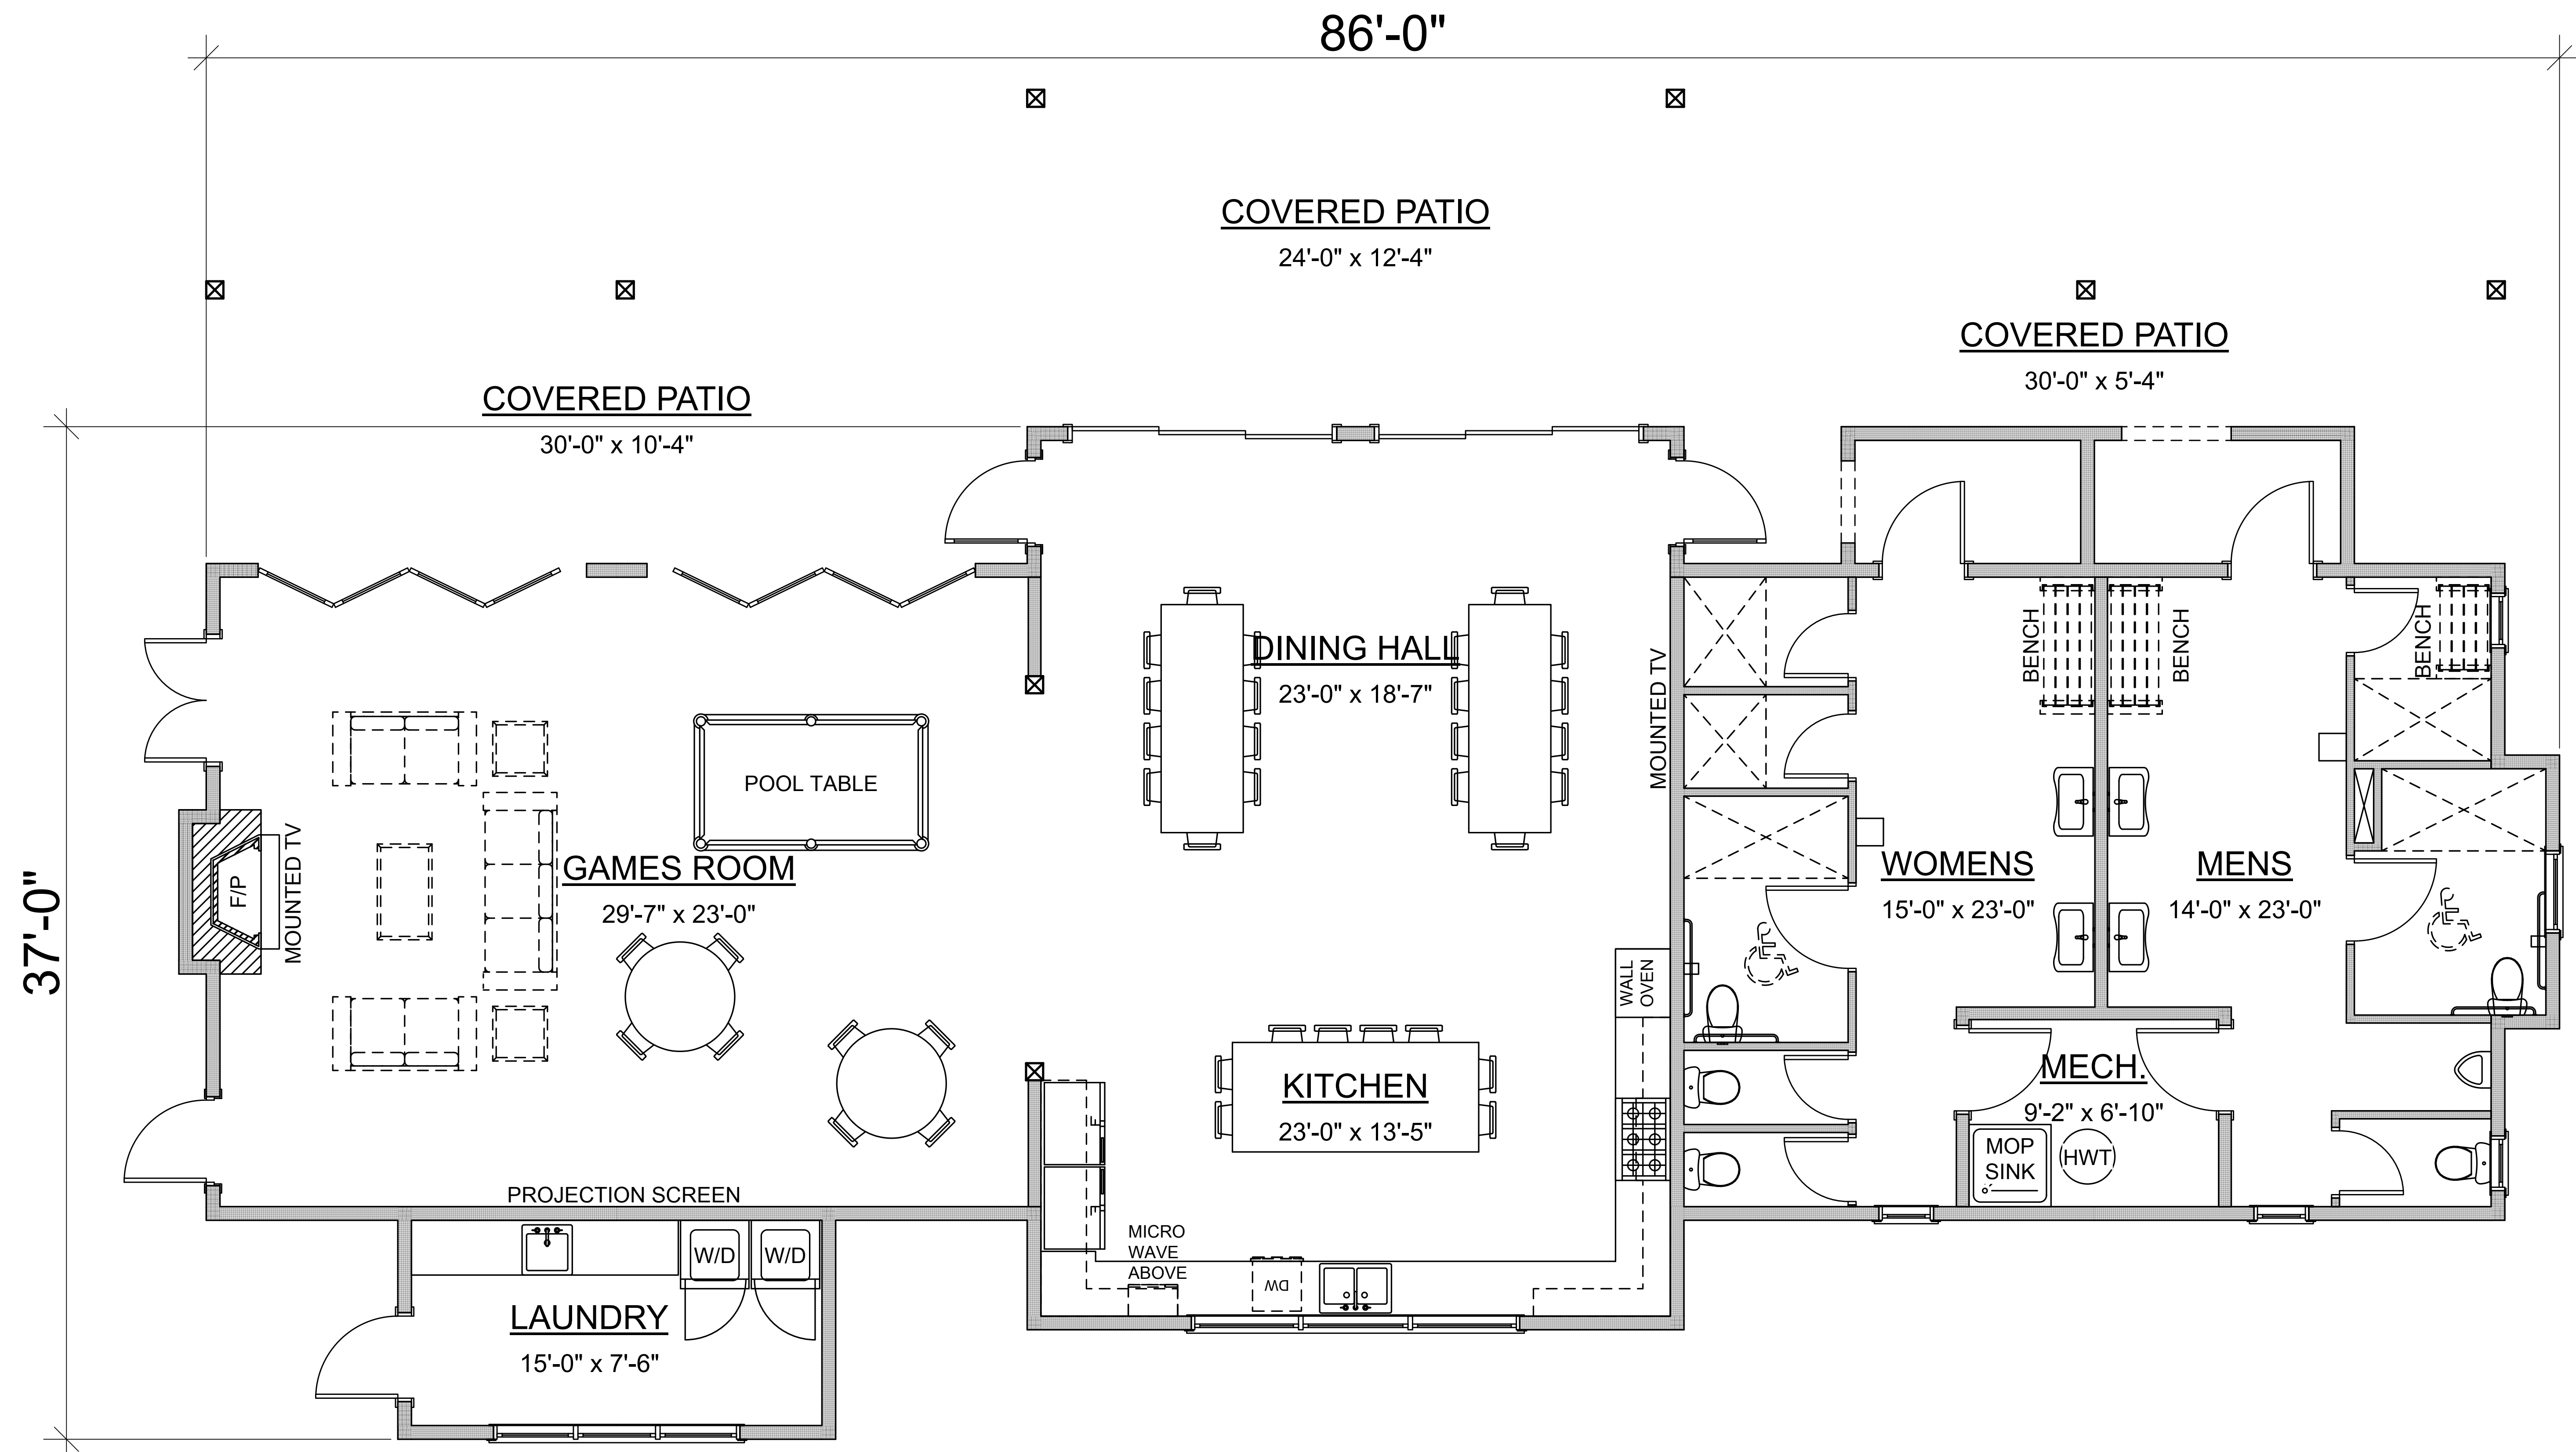

AMENITY BUILDING FLOOR PLAN

AREA: 2,380 sq ft